


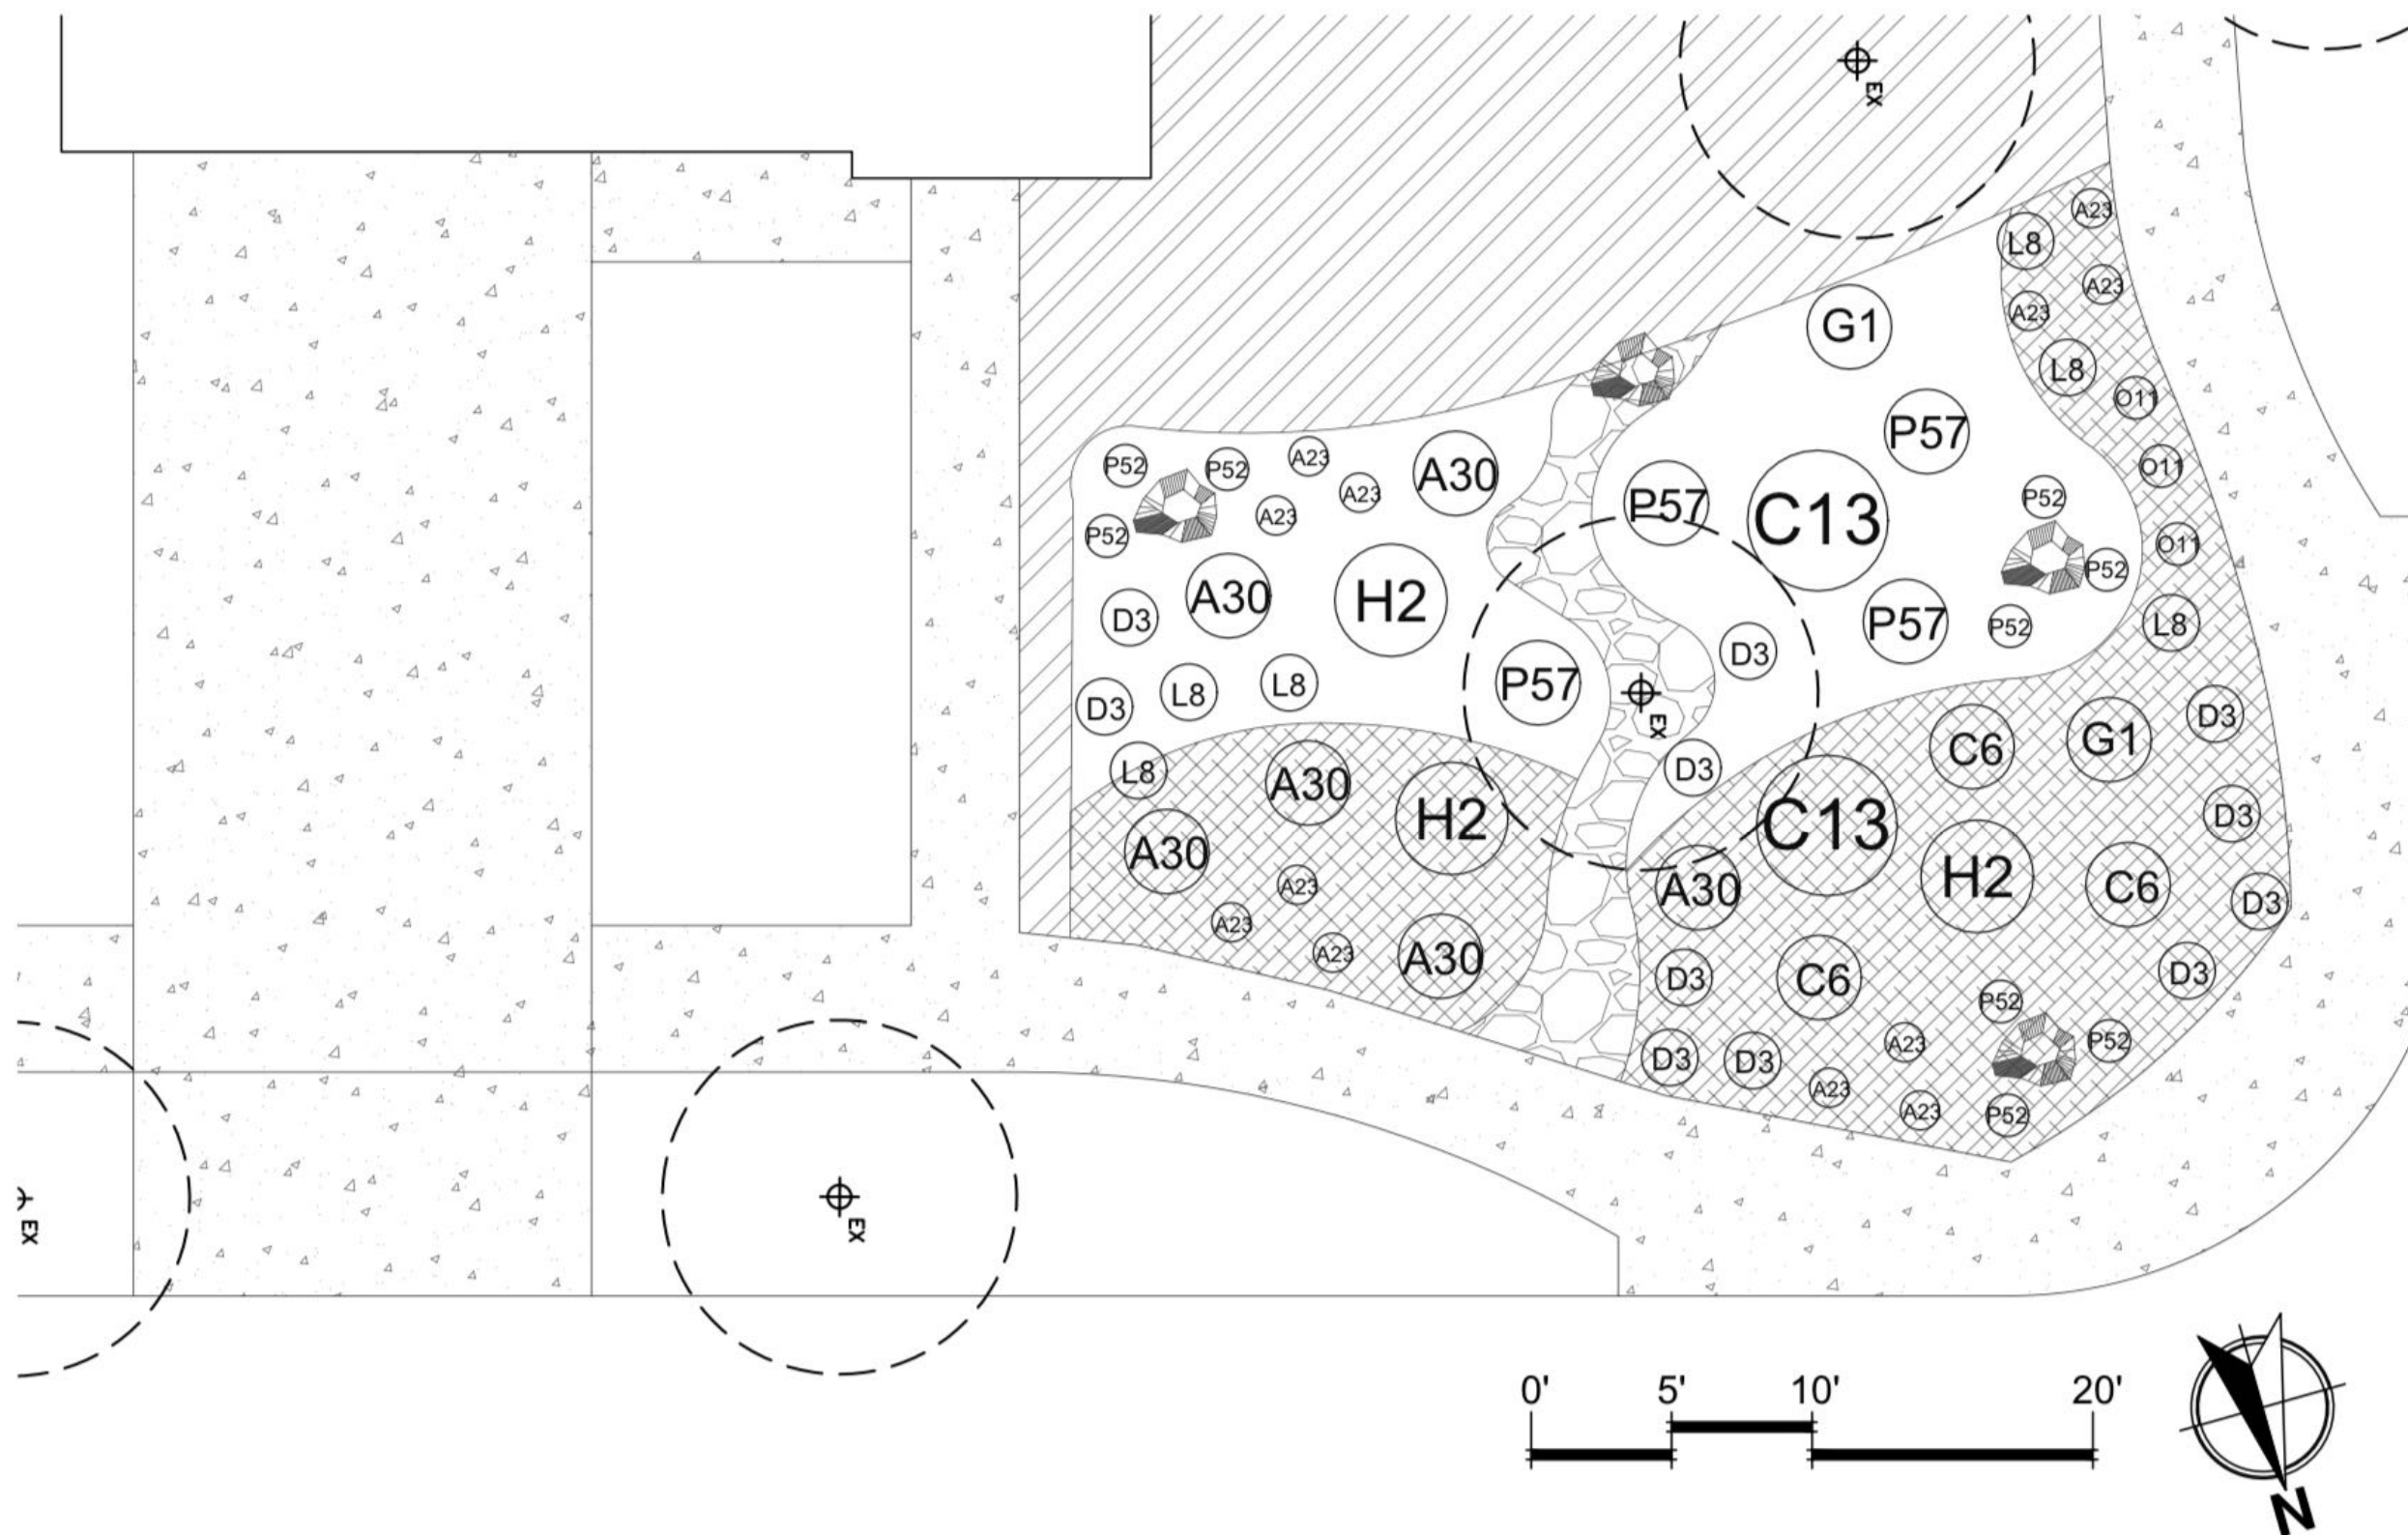

Plant Materials

	Botanical Name	Common Name
A23	<i>Achillea</i> 'Moonshine'	Moonshine Yarrow
O1	<i>Osteospermum</i> 'Lavender Mist'®	Lavender Mist® Sun Daisy
P52	<i>Penstemon</i> pinifolius	Pineleaf Penstemon
D3	<i>Delosperma</i> sp.	Hardy Ice Plant
L8	<i>Lavandula</i> sp.	Lavender
G1	<i>Genista</i> lydia	Lydia Broom
H2	<i>Hesperaloe</i> parviflora	Texas Red Yucca
P57	<i>Perovskia</i> atriplicifolia	Russian Sage
C13	<i>Chamaebatiaria</i> millefolium	Fernbush
A30	<i>Agastache</i> cana	Double Bubblemint
C6	<i>Caryopteris</i> x clandonensis 'Inoveris'	Grand Bleu Spirea

-  Areas to be mulched with shredded wood mulch
-  Existing Concrete
-  Existing Landscape
-  2.4" River Rock
-  1.5" Cobble
-  Boulders: Minimum size 1'X1'X1'
-  Fence/Wall

