

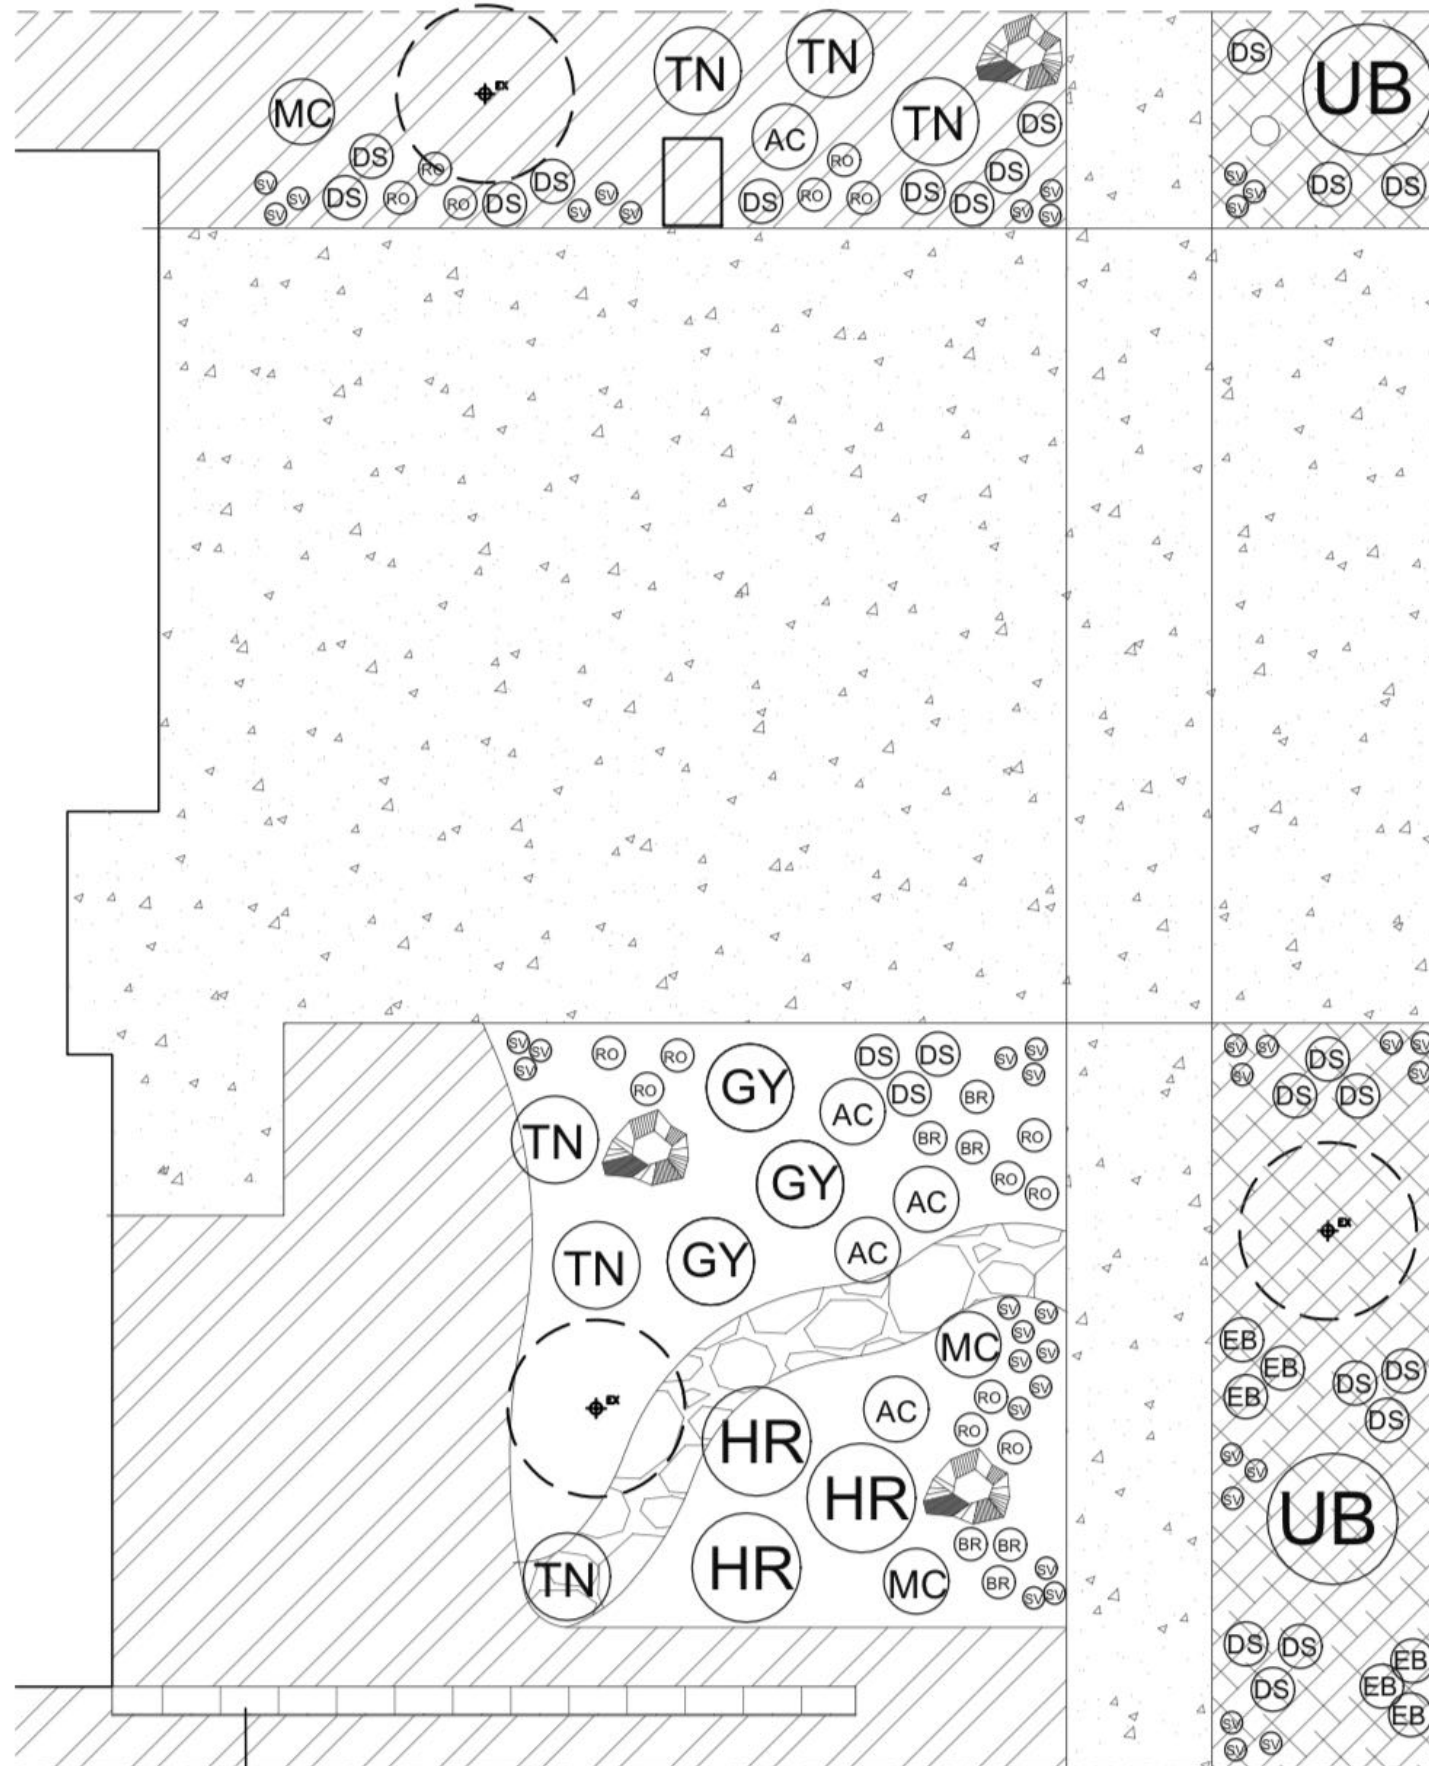


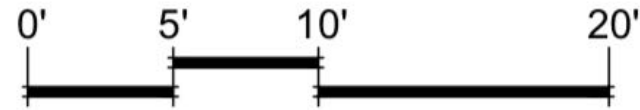

Existing Retaining Wall

Plant Materials

	Botanical Name	Common Name
MC	<i>Amorpha canescens</i>	Leadplant
AC	<i>Agastache cana</i> 'Sinning'	Sonoran Sunset® Hyssop
BR	<i>Bouteloua gracilis</i> 'Blonde Ambition'	Blonde Ambition Blue Grama Grass
DS	<i>Delosperma</i> sp.	Hardy Ice Plant
EB	<i>Eriogonum umbellatum</i> or var. <i>aureum</i> 'Psdowns	Kannah Creek® Buckwheat
GY	<i>Genista lydia</i>	Lydia Broom
HR	<i>Hesperaloe parviflora</i>	Texas Red Yucca
UB	<i>Prunus besseyi</i> 'Pawnee Buttes'®	Pawnee Buttes® Sand Cherry
SV	<i>Pulsatilla vulgaris</i>	Pasque Flower
RO	<i>Ratibida columnifera</i>	Prairie Coneflower
TN	<i>Sorghastrum nutans</i> (all cultivars)	Indian Grass

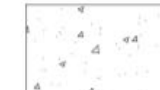

Existing Concrete



Existing Landscaping



1-1/2" Decorative Rock Mulch



Shredded Cedar Wood Mulch



2-4" Cobble



Boulders: Minimum size 2'X2'X2'



**Know what's below.
Call before you dig.**

Drawn by: BB
Date: 5.10.23
Scale: 1"=10'-0"
Sheet: 1 of 1